




VERTICAL SECTION  
FULL SCALE  
DOOR SHOWN IN OPEN POSITION

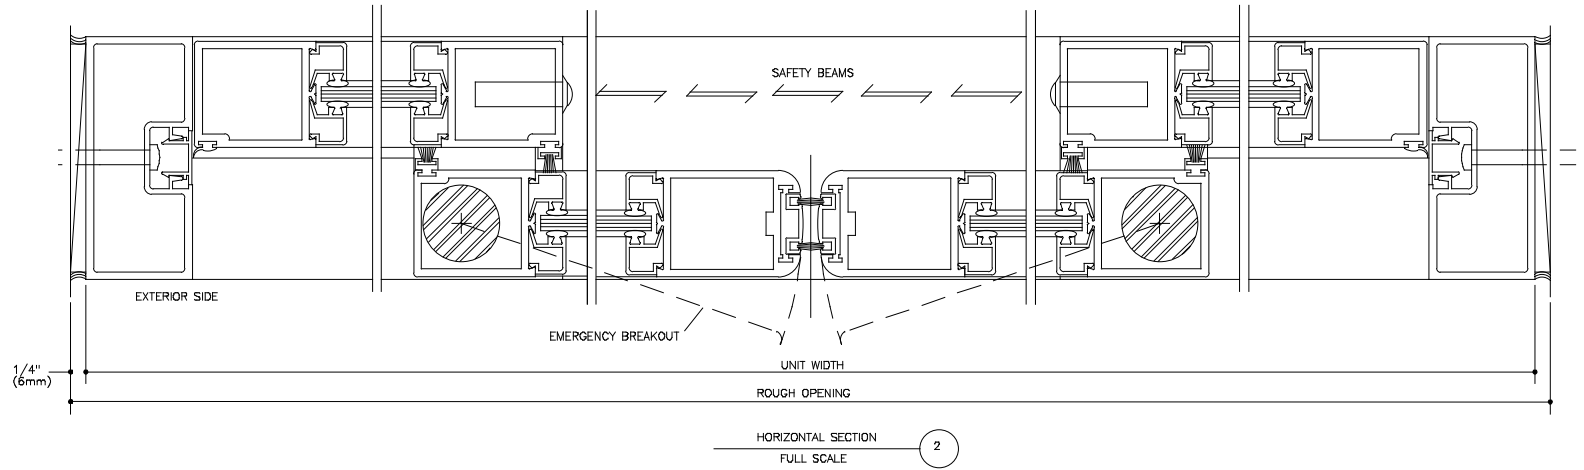


HORIZONTAL SECTION  
FULL SCALE

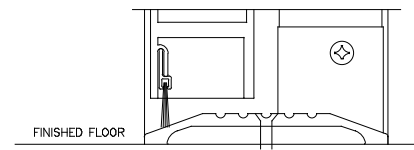

THRESHOLD SECTION  
FULL SCALE  
DOOR SHOWN IN CLOSED POSITION

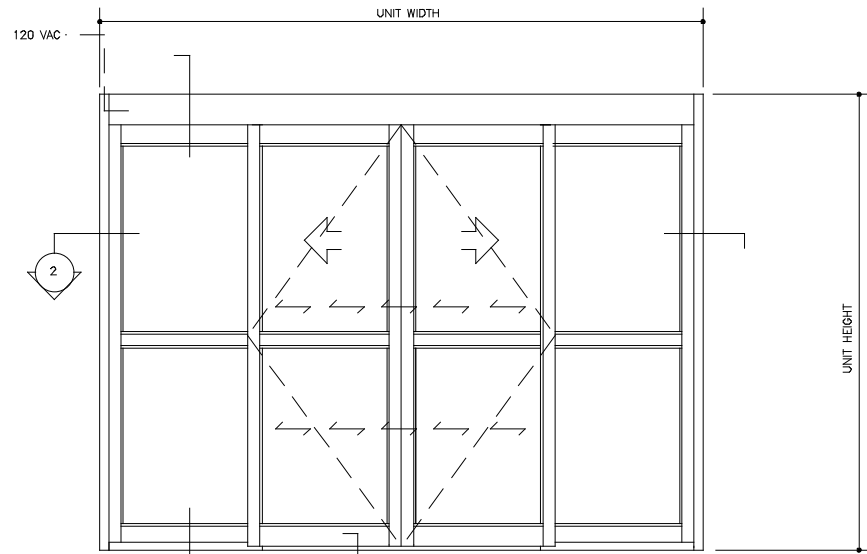

ELEVATION  
N.T.S.

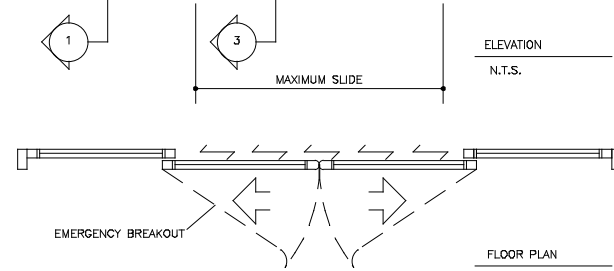

FLOOR PLAN  
N.T.S.