




VERTICAL SECTION
FULL SCALE
DOOR SHOWN IN OPEN POSITION

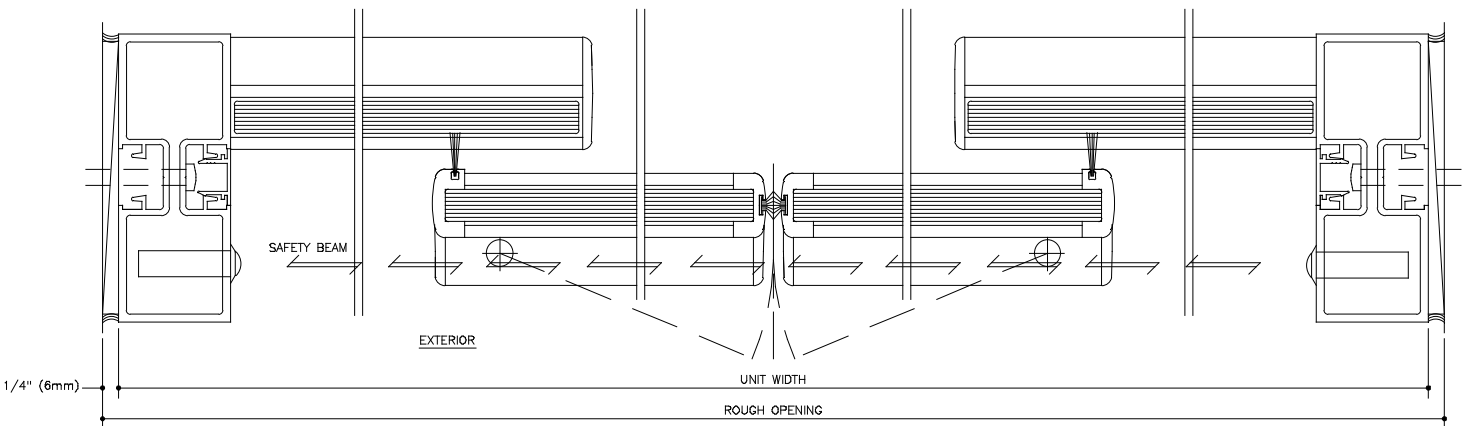


HORIZONTAL SECTION
FULL SCALE

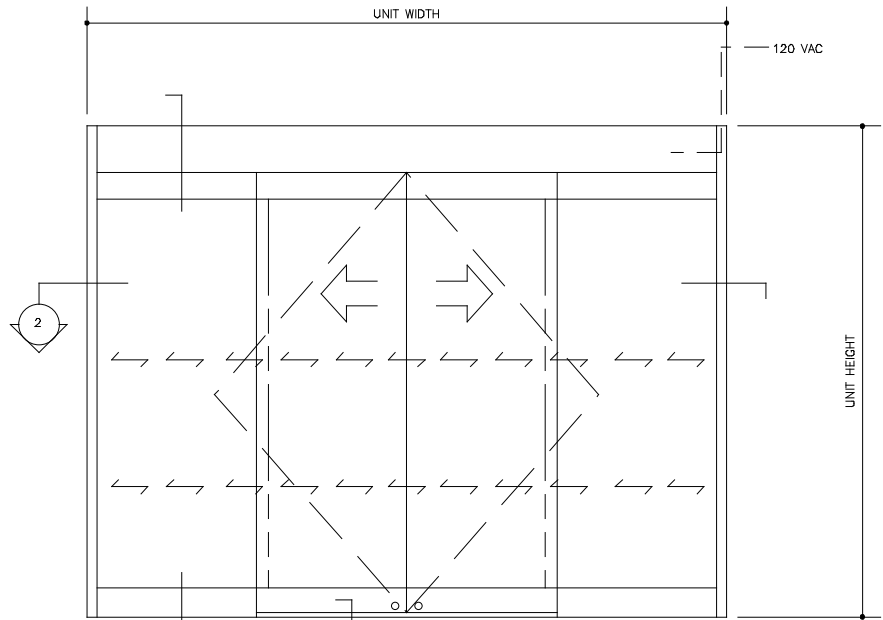

ELEVATION
N.T.S.
MAXIMUM SLIDE

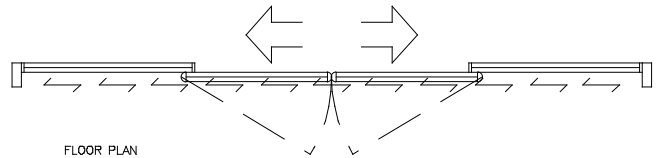

FLOOR PLAN
N.T.S.

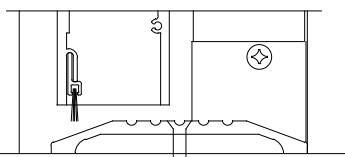

THRESHOLD SECTION
FULL SCALE
DOOR SHOWN IN CLOSED POSITION