




MAT PLAN
NOTE: DUMMY MATS ARE OPTIONAL.

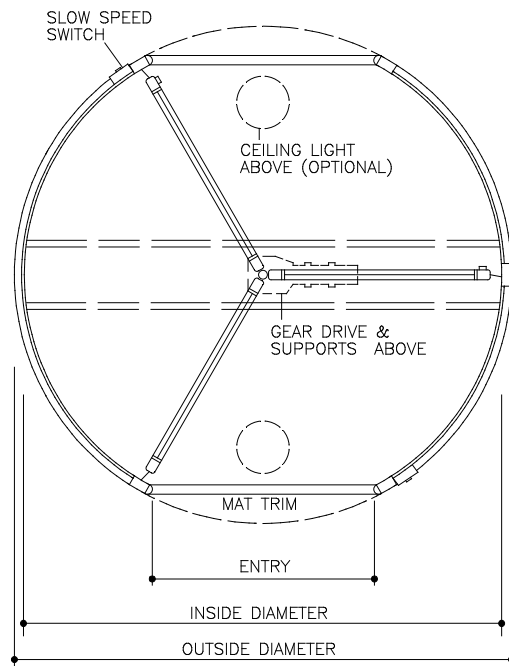

FLOOR PLAN
N.T.S.

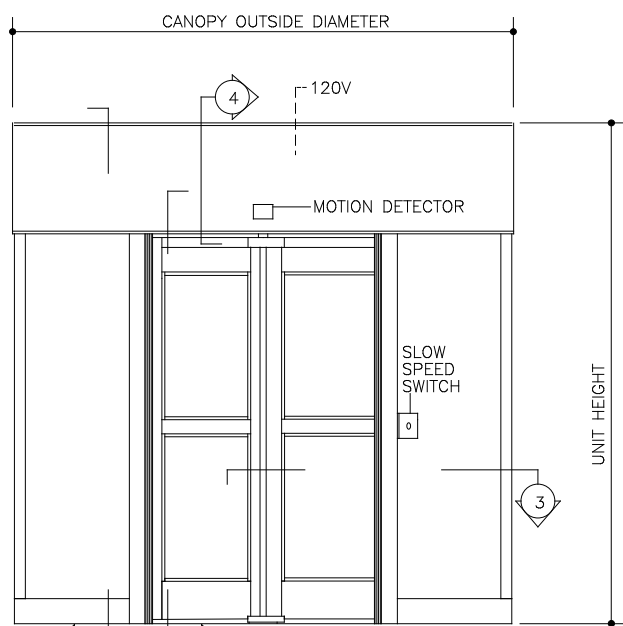


ELEVATION
N.T.S.

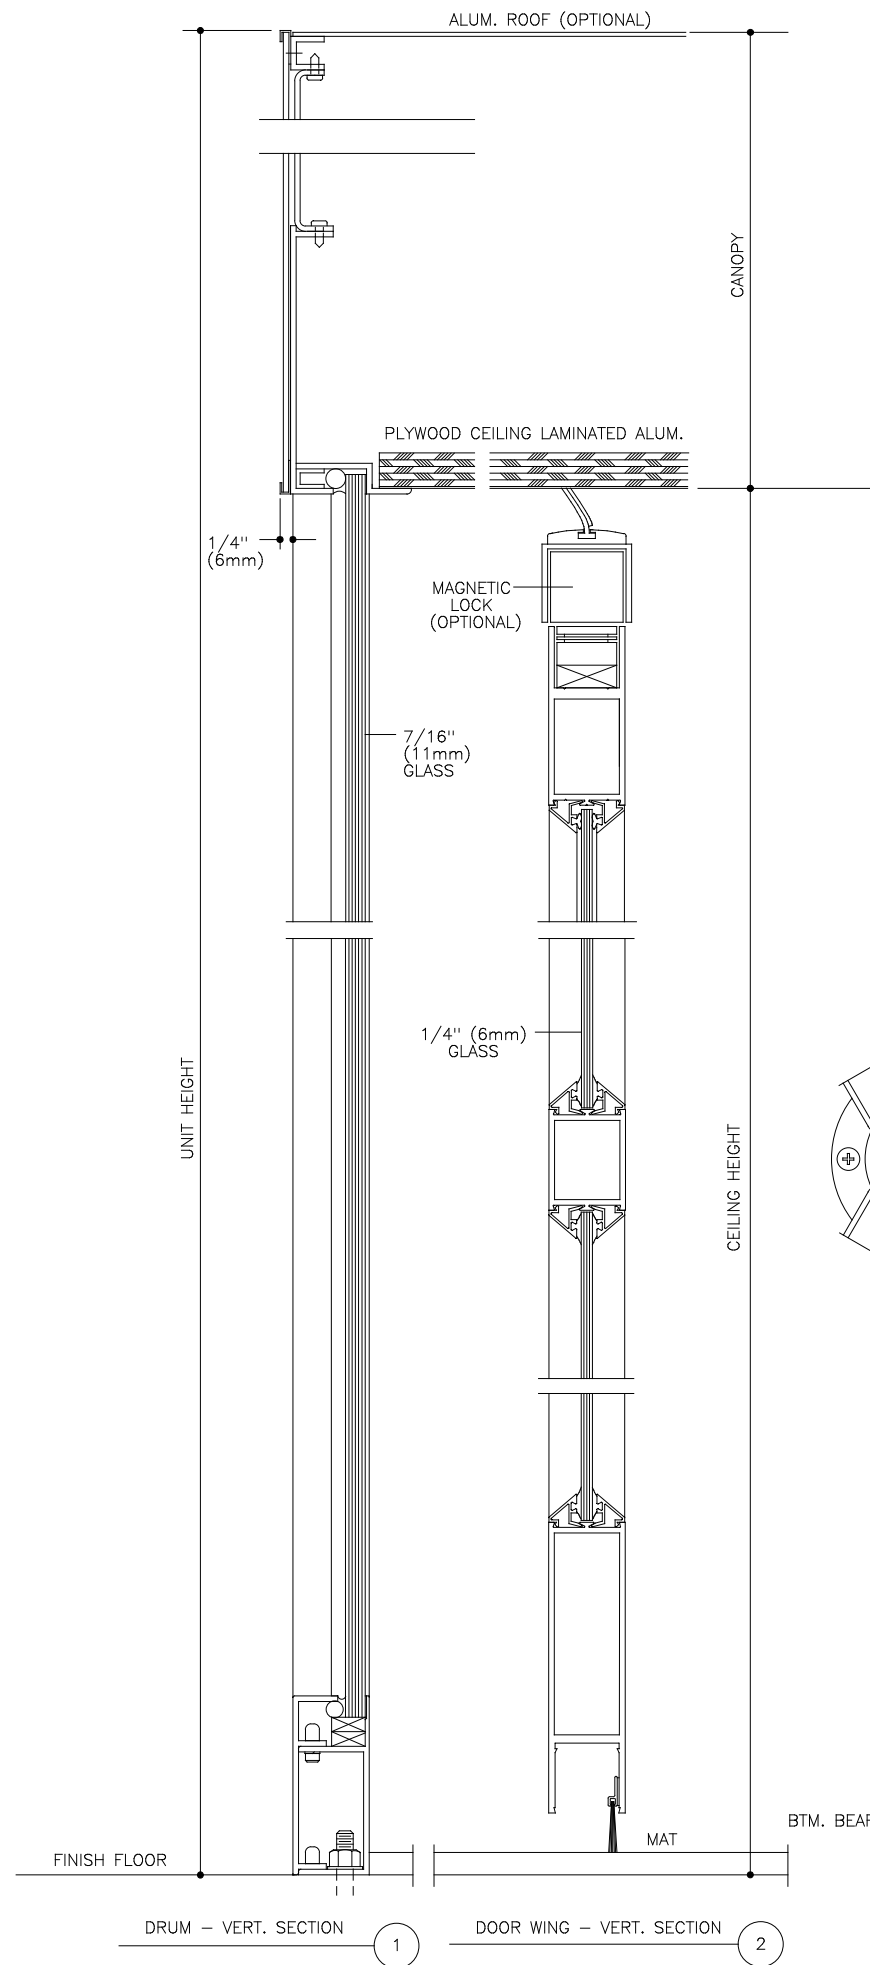

DRUM - VERT. SECTION 1

DOOR WING - VERT. SECTION 2

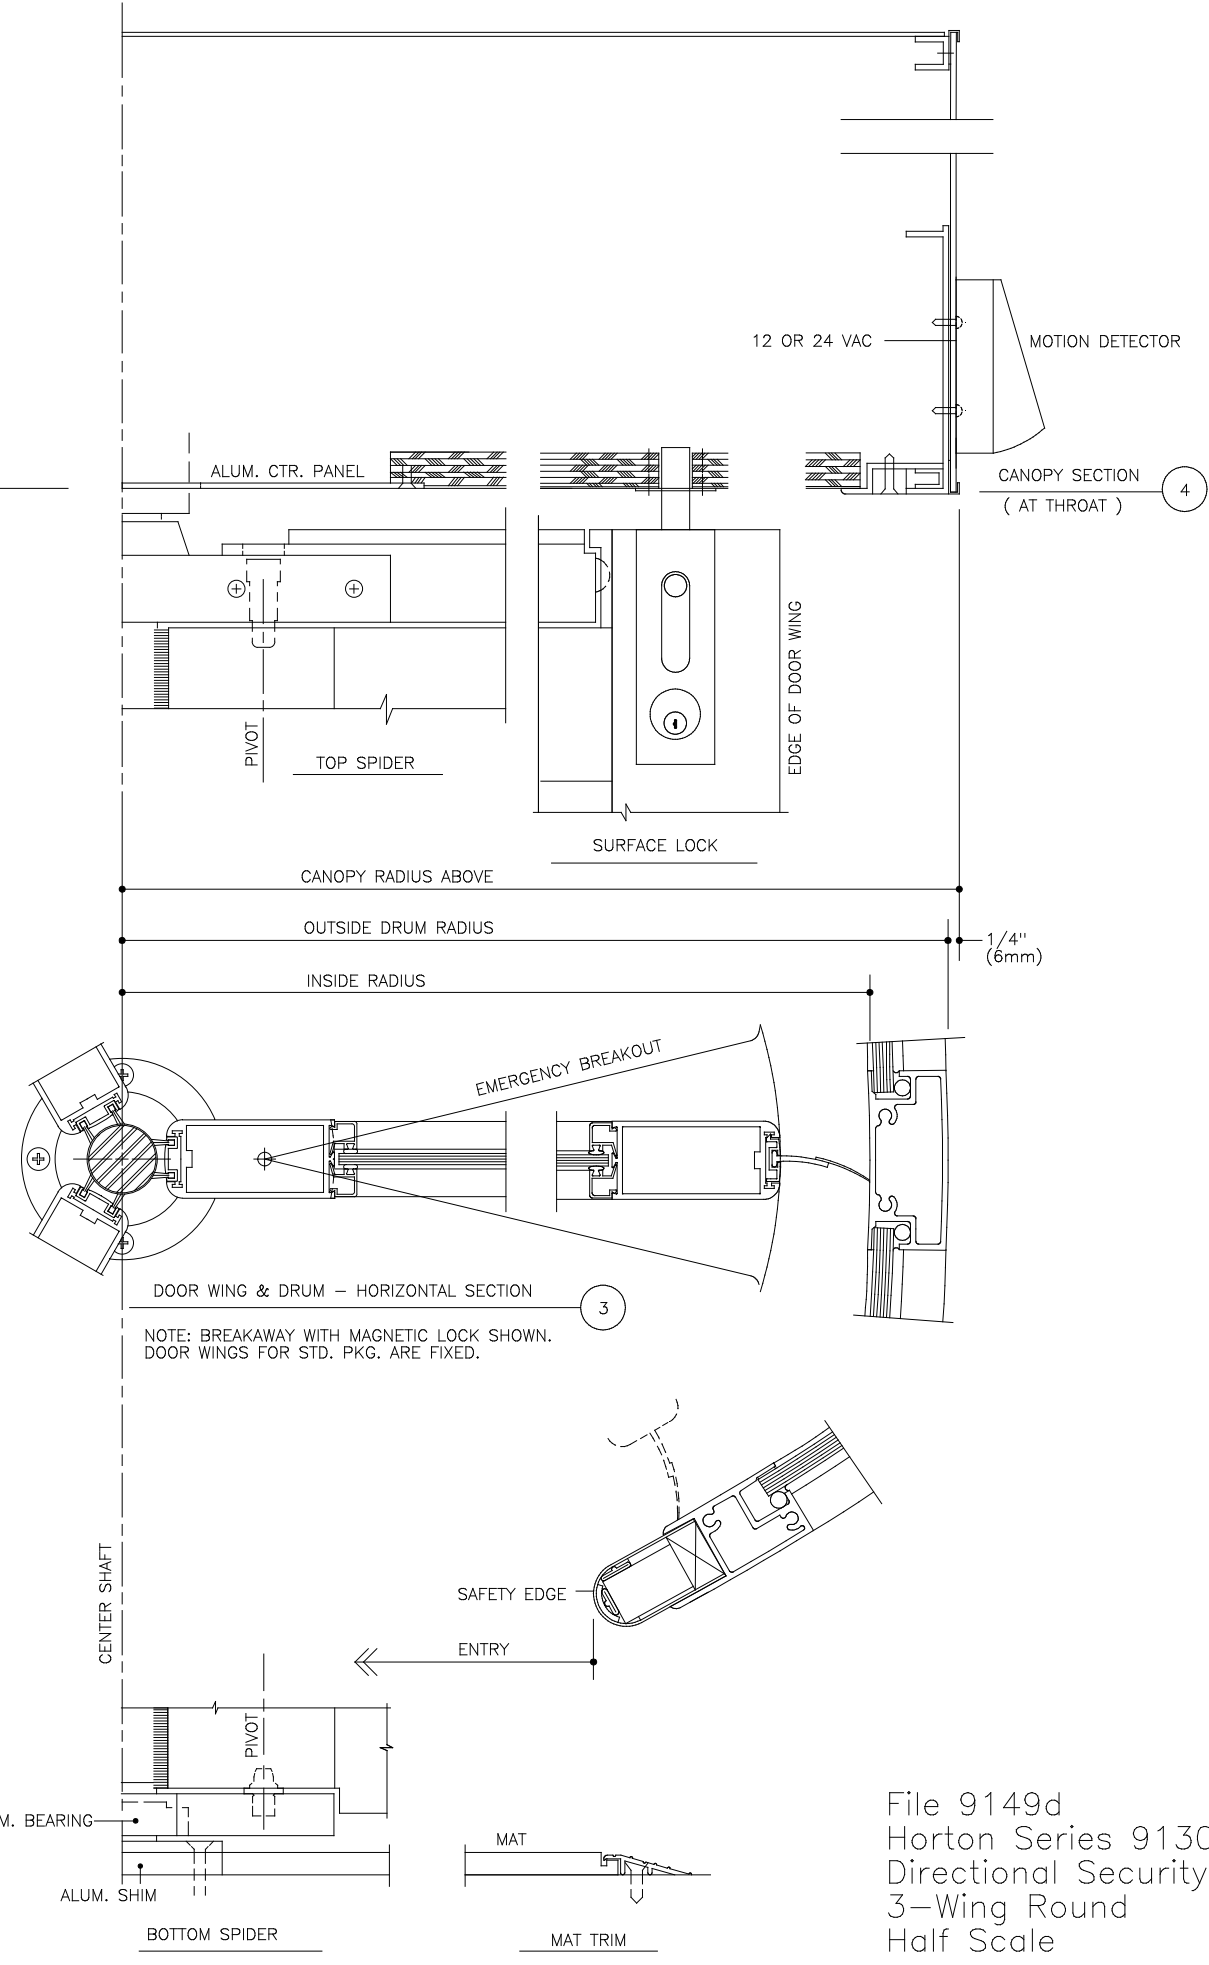

DOOR WING & DRUM - HORIZONTAL SECTION 3

NOTE: BREAKAWAY WITH MAGNETIC LOCK SHOWN. DOOR WINGS FOR STD. PKG. ARE FIXED.

BOTTOM SPIDER

MAT TRIM

File 9149d
Horton Series 9130
Directional Security
3-Wing Round
Half Scale