




VERTICAL SECTION
FULL SCALE
DOOR SHOWN IN OPEN POSITION

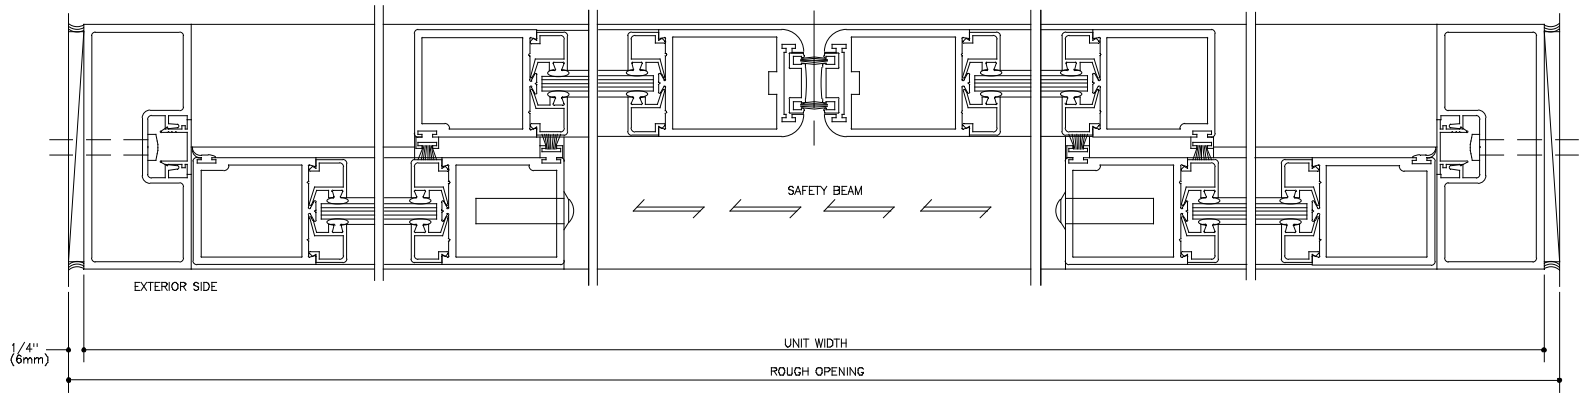

HORIZONTAL SECTION
FULL SCALE

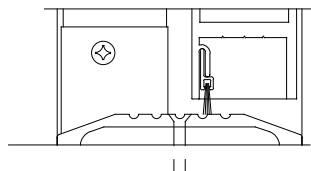

THRESHOLD SECTION
FULL SCALE
DOOR SHOWN IN CLOSED POSITION

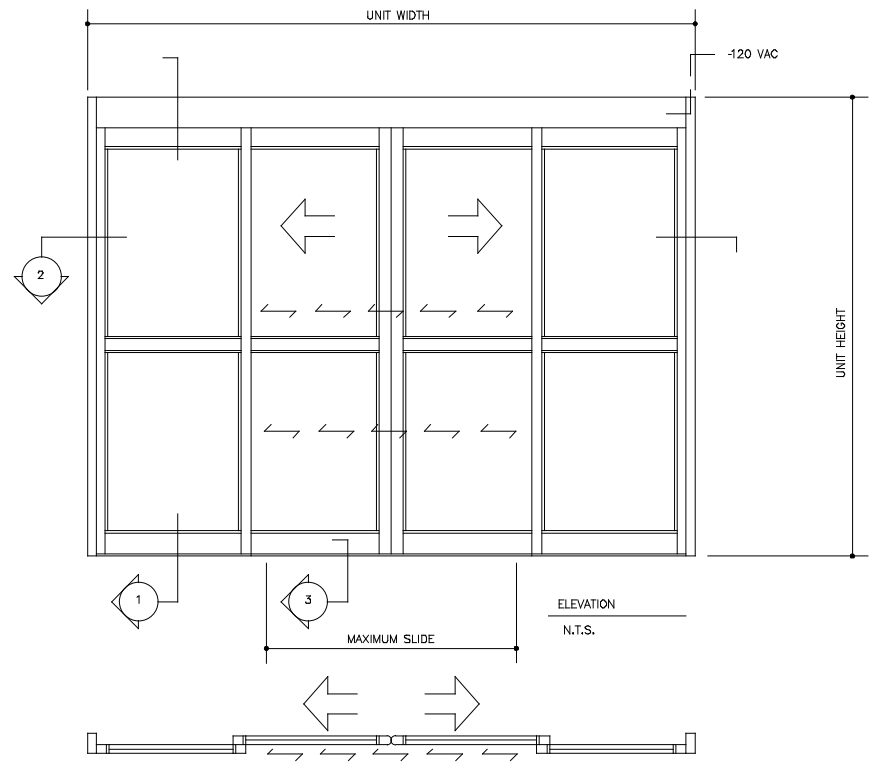

FLOOR PLAN
N.T.S.