
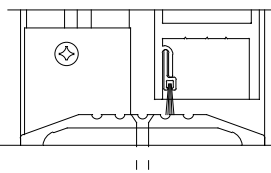


VERTICAL SECTION
FULL SCALE

1

DOOR SHOWN IN OPEN POSITION

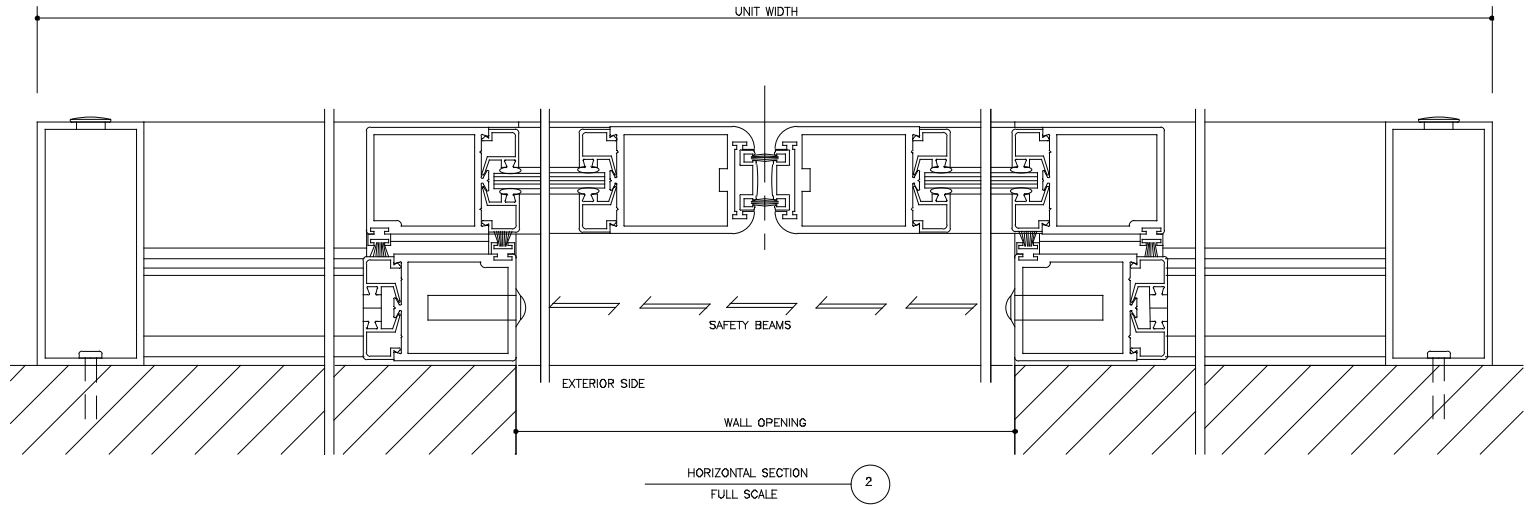

THRESHOLD SECTION
FULL SCALE

3

DOOR SHOWN IN CLOSED POSITION

