





VERTICAL SECTION
FULL SCALE
DOOR SHOWN IN OPEN POSITION

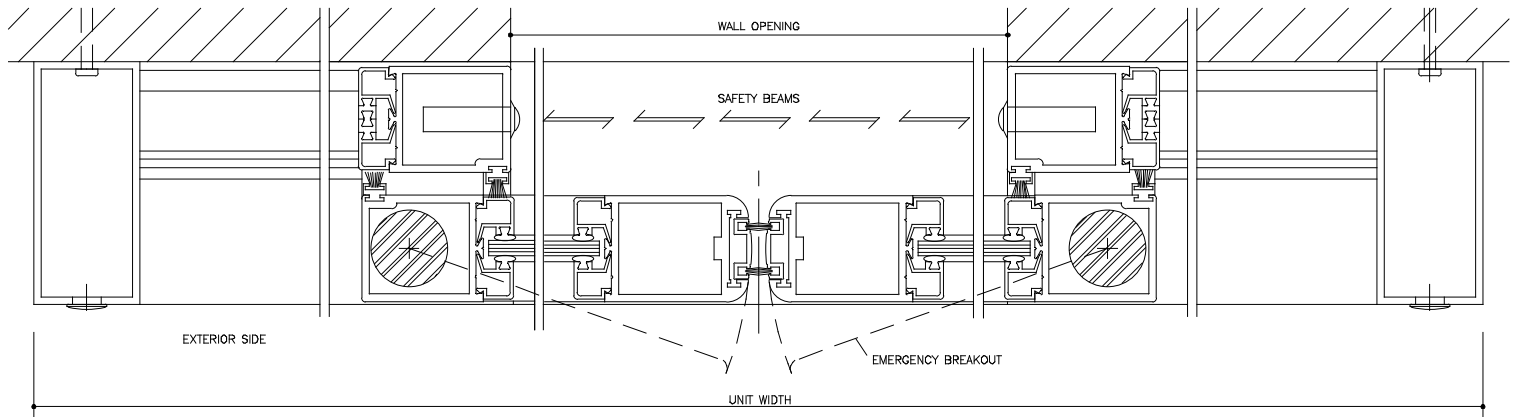

HORIZONTAL SECTION
FULL SCALE

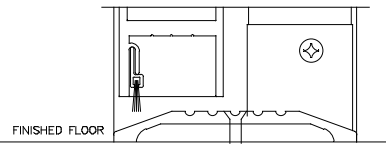

THRESHOLD SECTION
FULL SCALE
DOOR SHOWN IN CLOSED POSITION

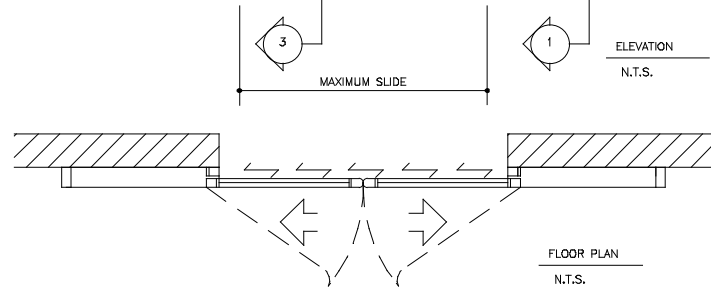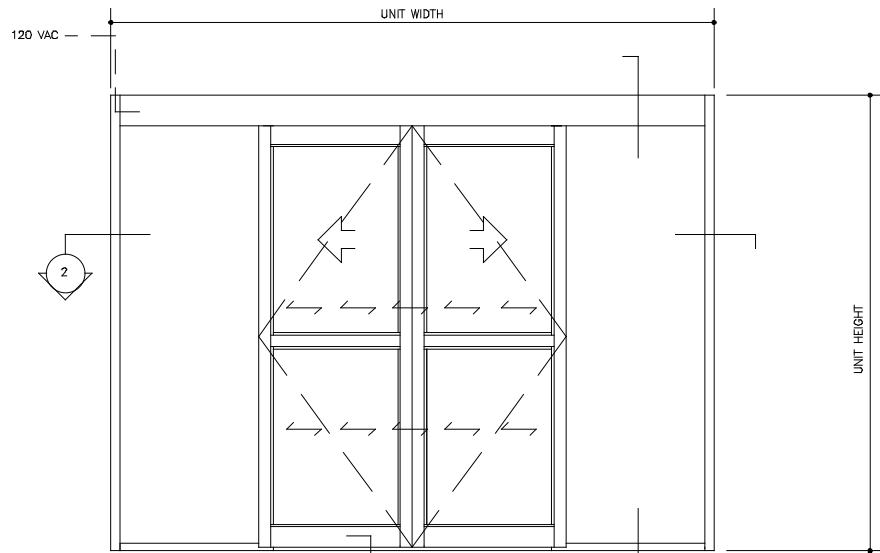

FLOOR PLAN
N.T.S.

File 1031d1
Horton Series 2000
Type 110 P-SX-SX-P