




VERTICAL SECTION
FULL SCALE
DOOR SHOWN IN OPEN POSITION

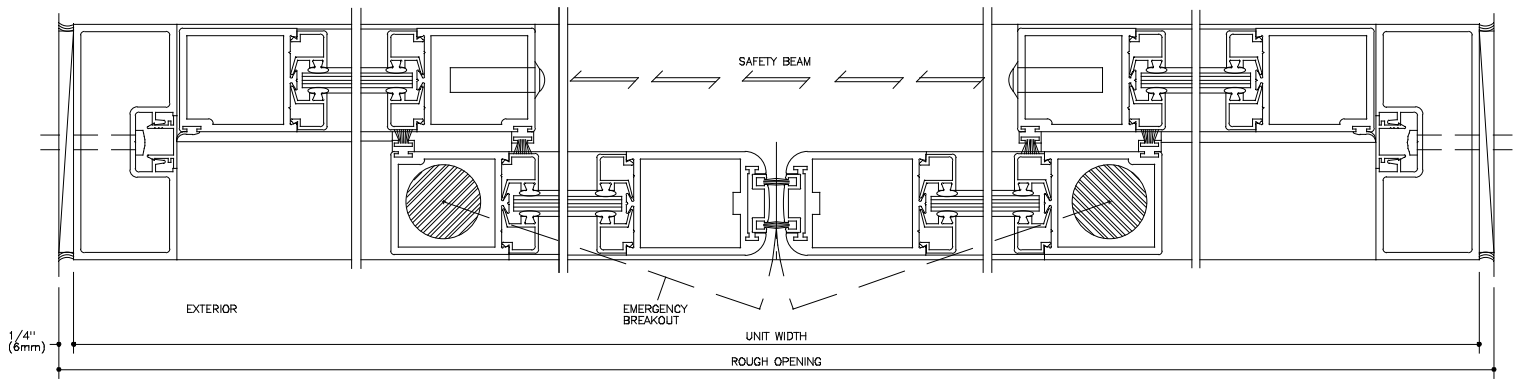


HORIZONTAL SECTION
FULL SCALE

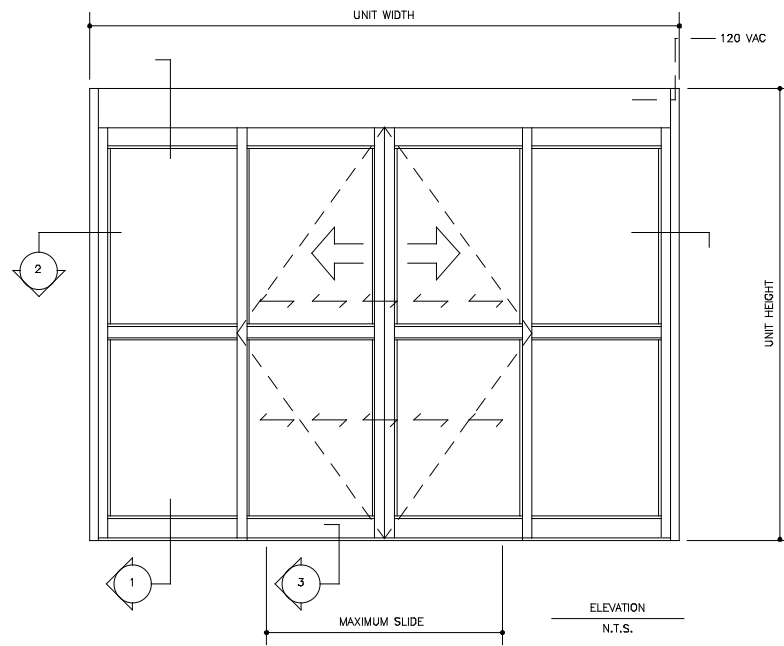

ELEVATION
N.T.S.

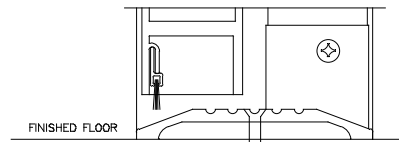

THRESHOLD SECTION
FULL SCALE

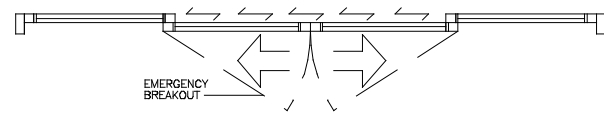

FLOOR PLAN
N.T.S.

File 2050d1
Horton Series 2001
Type 110 O-SX-SX-O