




VERTICAL SECTION
FULL SCALE
DOOR SHOWN IN OPEN POSITION

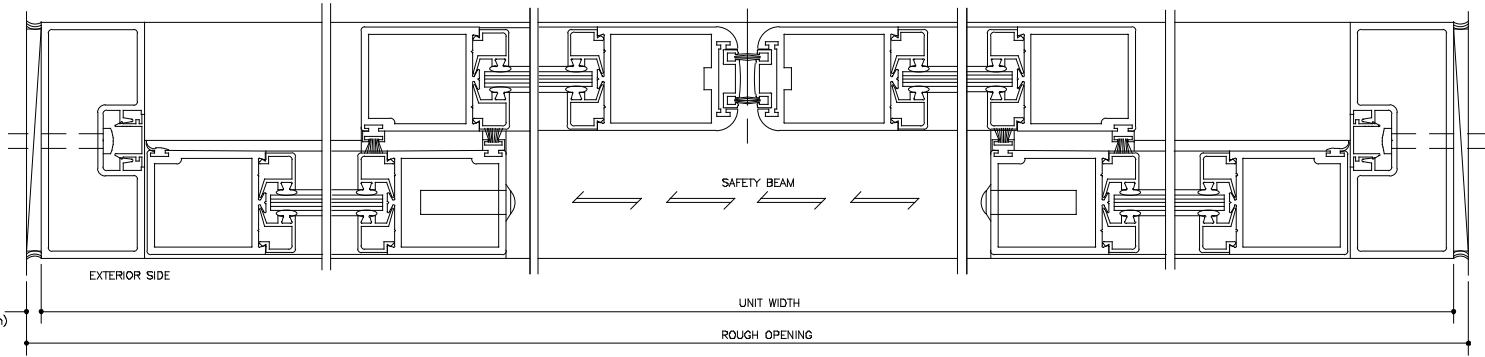


HORIZONTAL SECTION
FULL SCALE

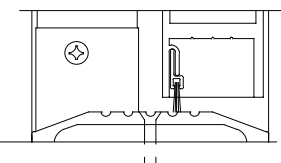

THRESHOLD SECTION
FULL SCALE
DOOR SHOWN IN CLOSED POSITION

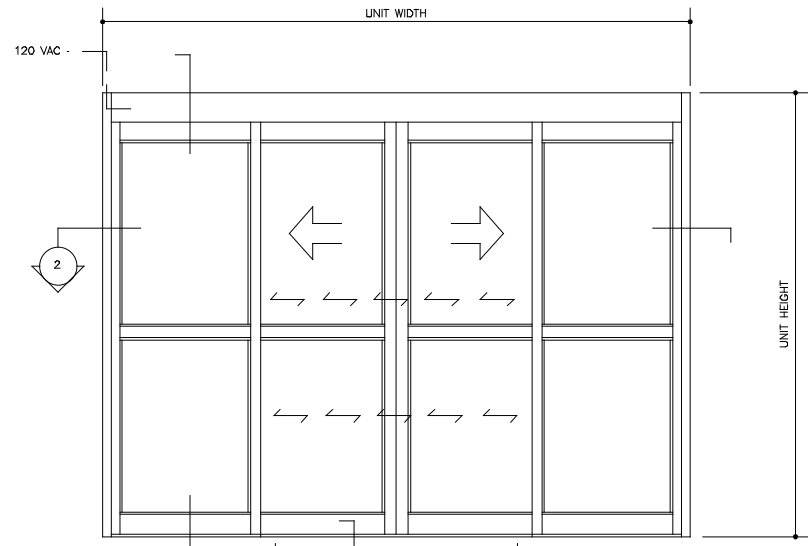

ELEVATION
N.T.S.

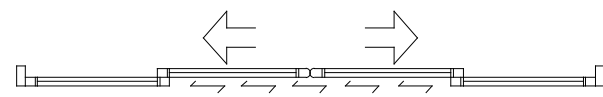

FLOOR PLAN
N.T.S.

File 2.106d2
Horton Series 2003
Type 010 O-X-X-O