




VERTICAL SECTION  
FULL SCALE  
DOOR SHOWN IN OPEN POSITION

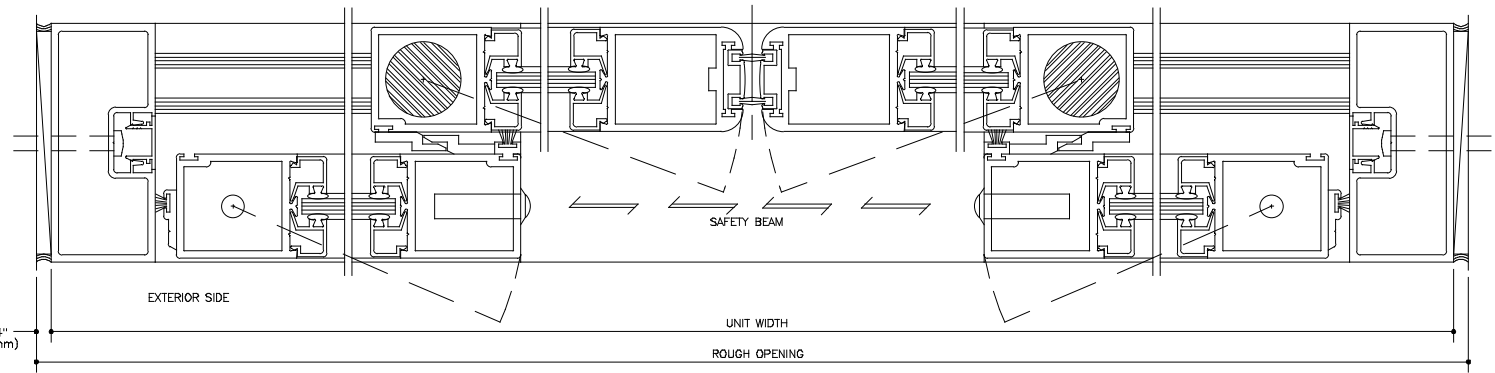


HORIZONTAL SECTION  
FULL SCALE

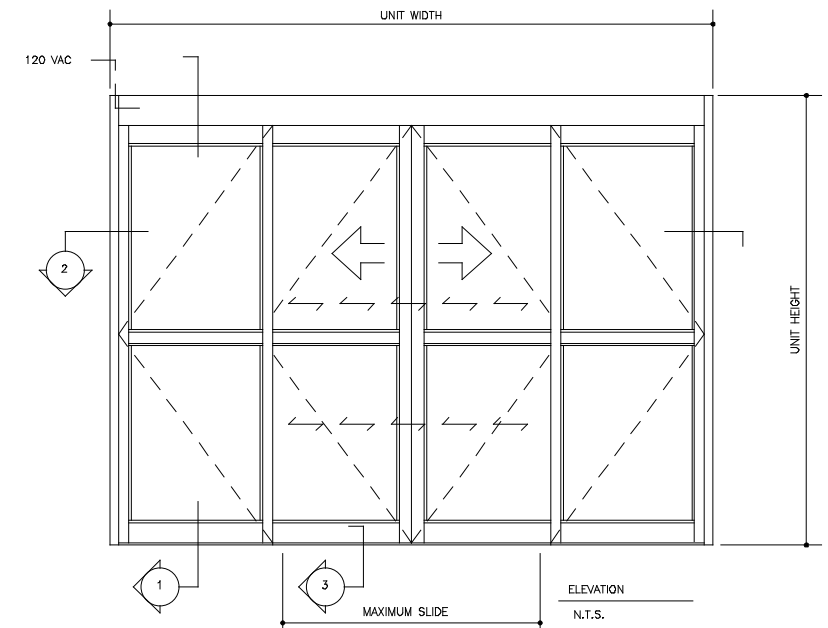

ELEVATION  
N.T.S.

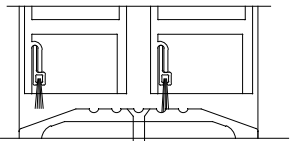

THRESHOLD SECTION  
FULL SCALE  
DOOR SHOWN IN CLOSED POSITION

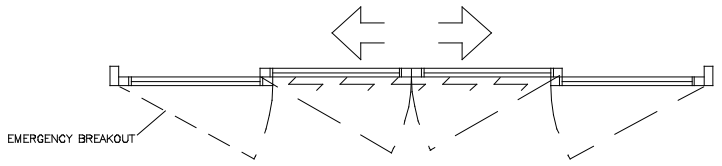

FLOOR PLAN  
N.T.S.

File 2.108d2  
Horton Series 2003  
Type 310 SO-SX-SX-SO