




VERTICAL SECTION  
FULL SCALE  
DOOR SHOWN IN OPEN POSITION

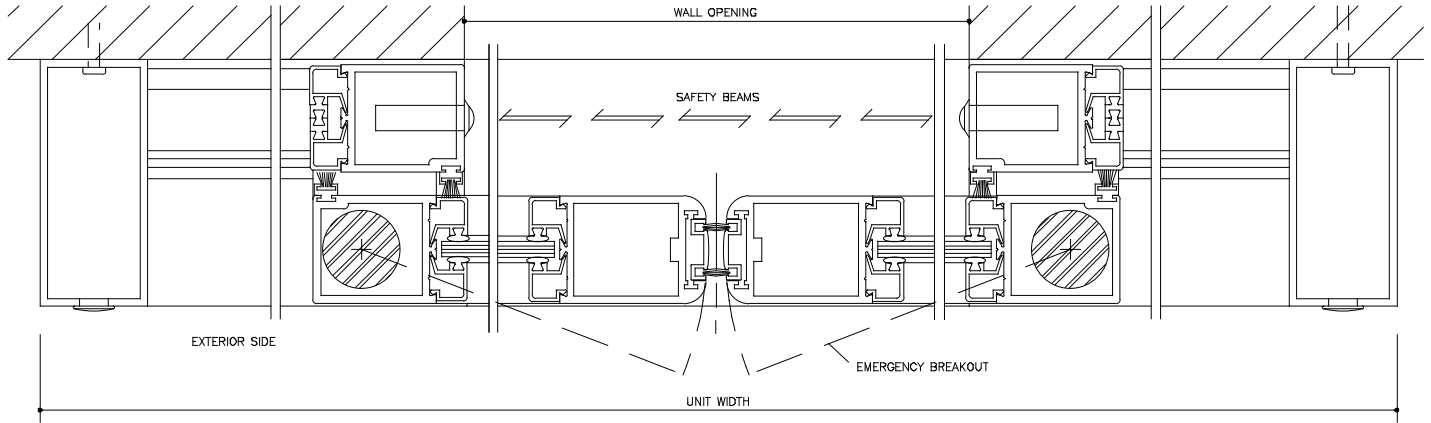

HORIZONTAL SECTION  
FULL SCALE

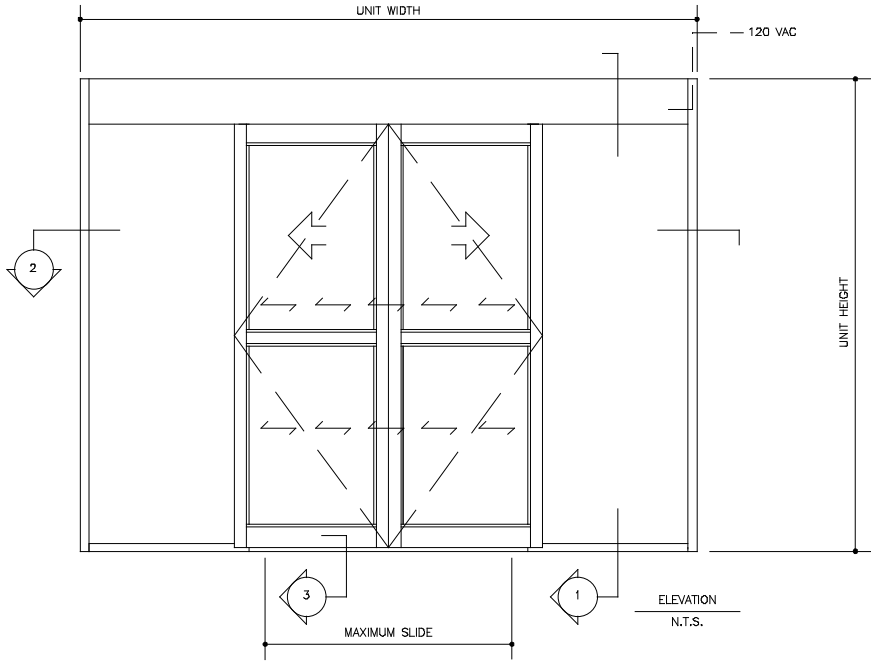

FLOOR PLAN  
N.T.S.

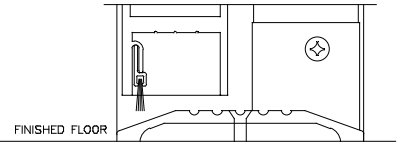

THRESHOLD SECTION  
FULL SCALE  
DOOR SHOWN IN CLOSED POSITION

File 2152d1  
Horton Series 2001  
Type 110 P-SX-SX-P