
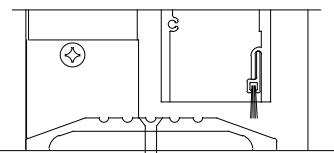


VERTICAL SECTION
FULL SCALE


1

DOOR SHOWN IN OPEN POSITION

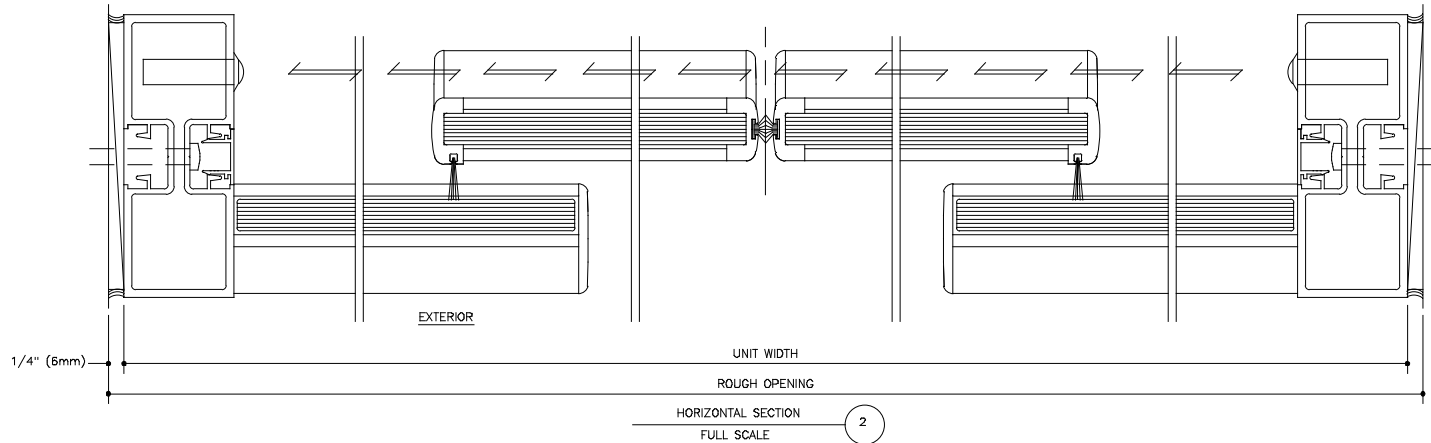

THRESHOLD SECTION
FULL SCALE

3

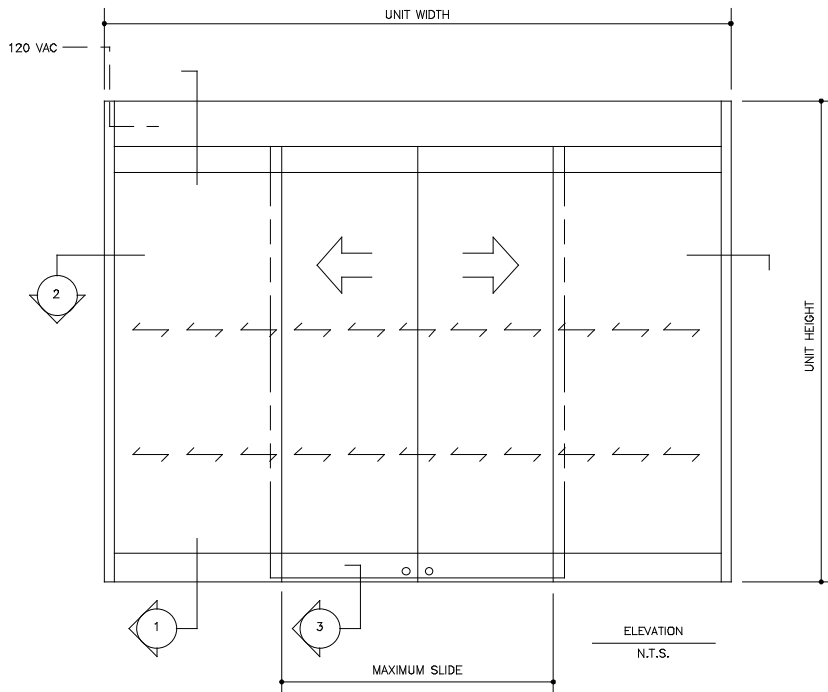

FLOOR PLAN
N.T.S.