

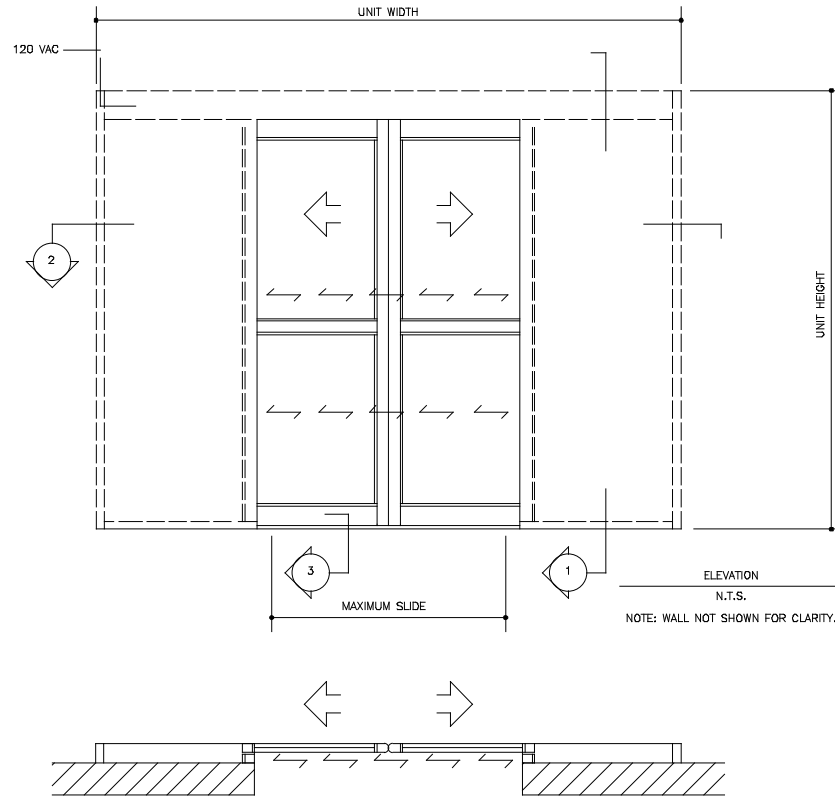


VERTICAL SECTION  
FULL SCALE  
DOOR SHOWN IN OPEN POSITION

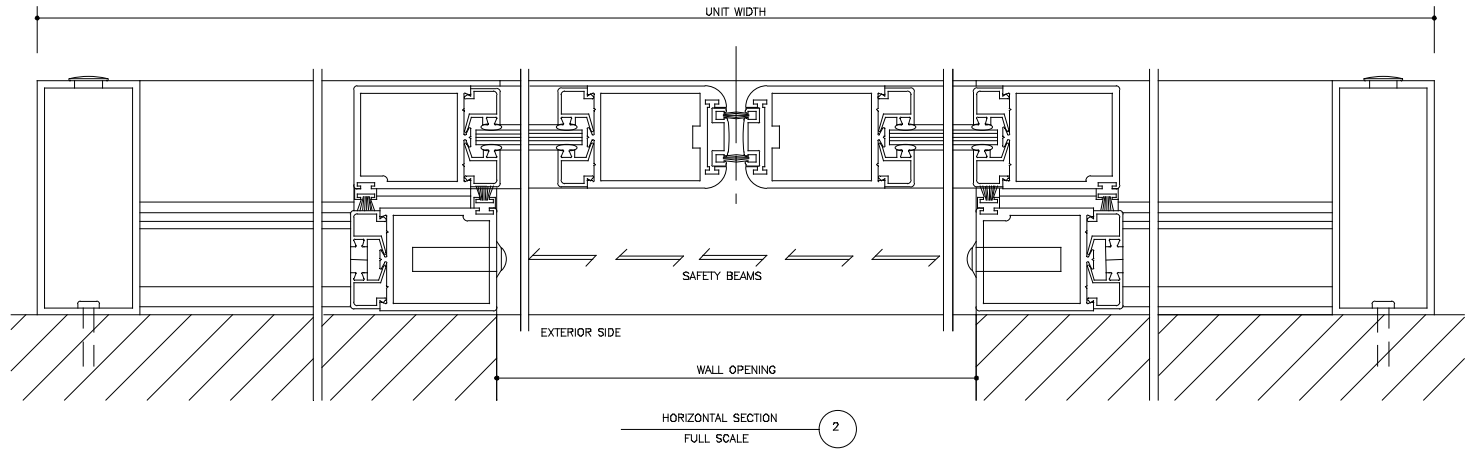

FLOOR PLAN  
N.T.S.

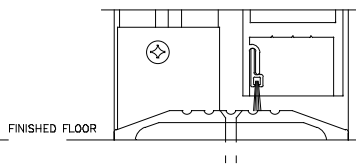

THRESHOLD SECTION  
FULL SCALE  
DOOR SHOWN IN CLOSED POSITION