


VERTICAL SECTION  
FULL SCALE


1

DOOR SHOWN IN OPEN POSITION

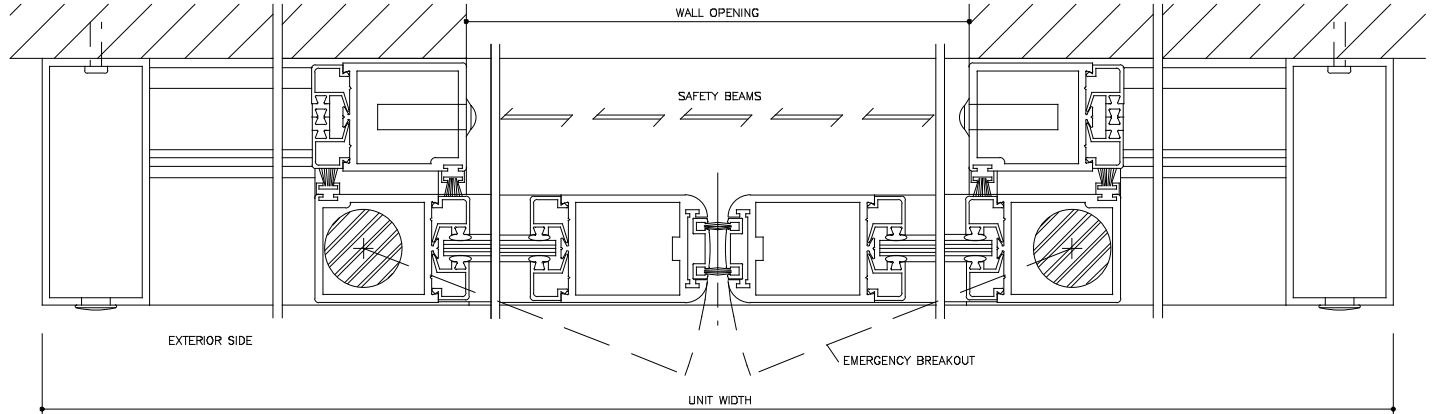


HORIZONTAL SECTION  
FULL SCALE

2

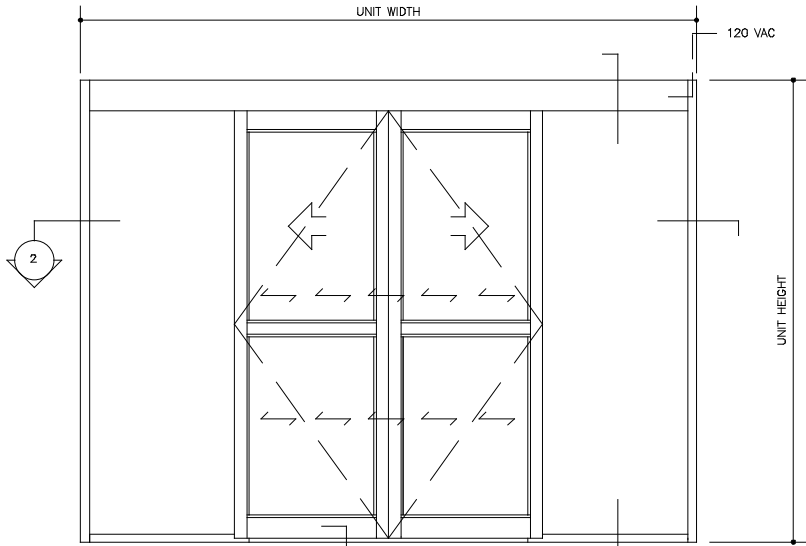

FLOOR PLAN  
N.T.S.

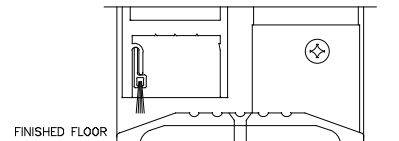

THRESHOLD SECTION  
FULL SCALE

3

File 2155d  
Horton Series 2003  
Type 110 P-SX-SX-P