




VERTICAL SECTION
FULL SCALE 1

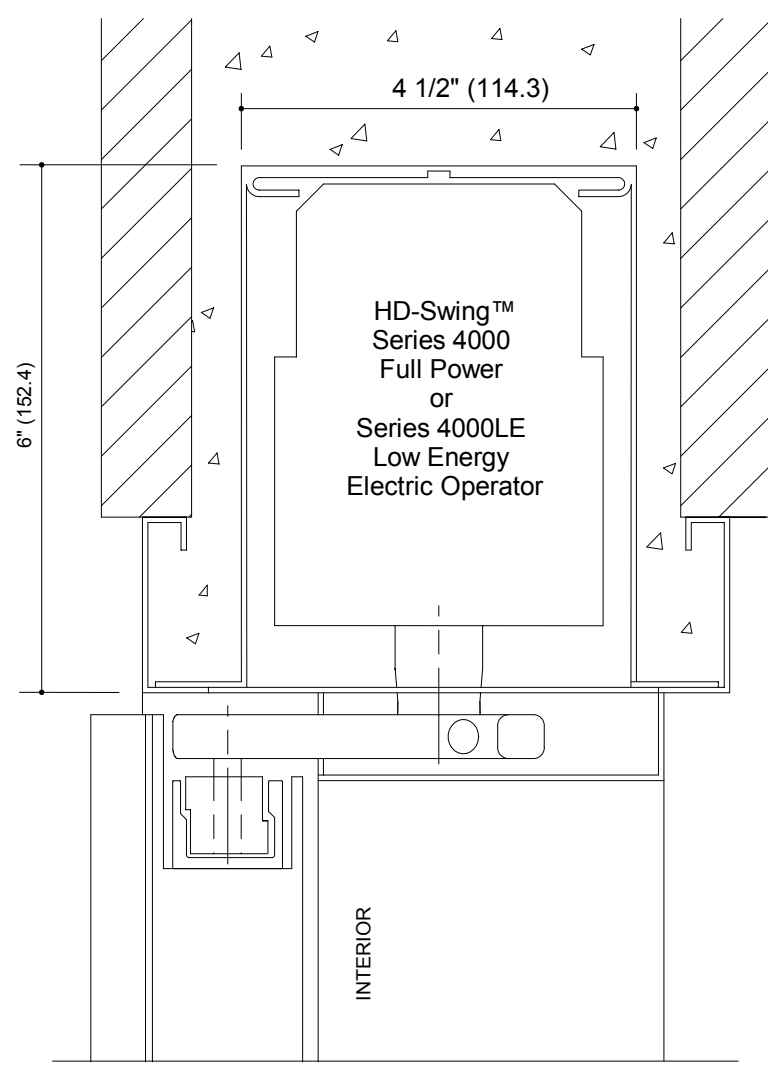


MASONRY CONSTRUCTION
FULL SCALE

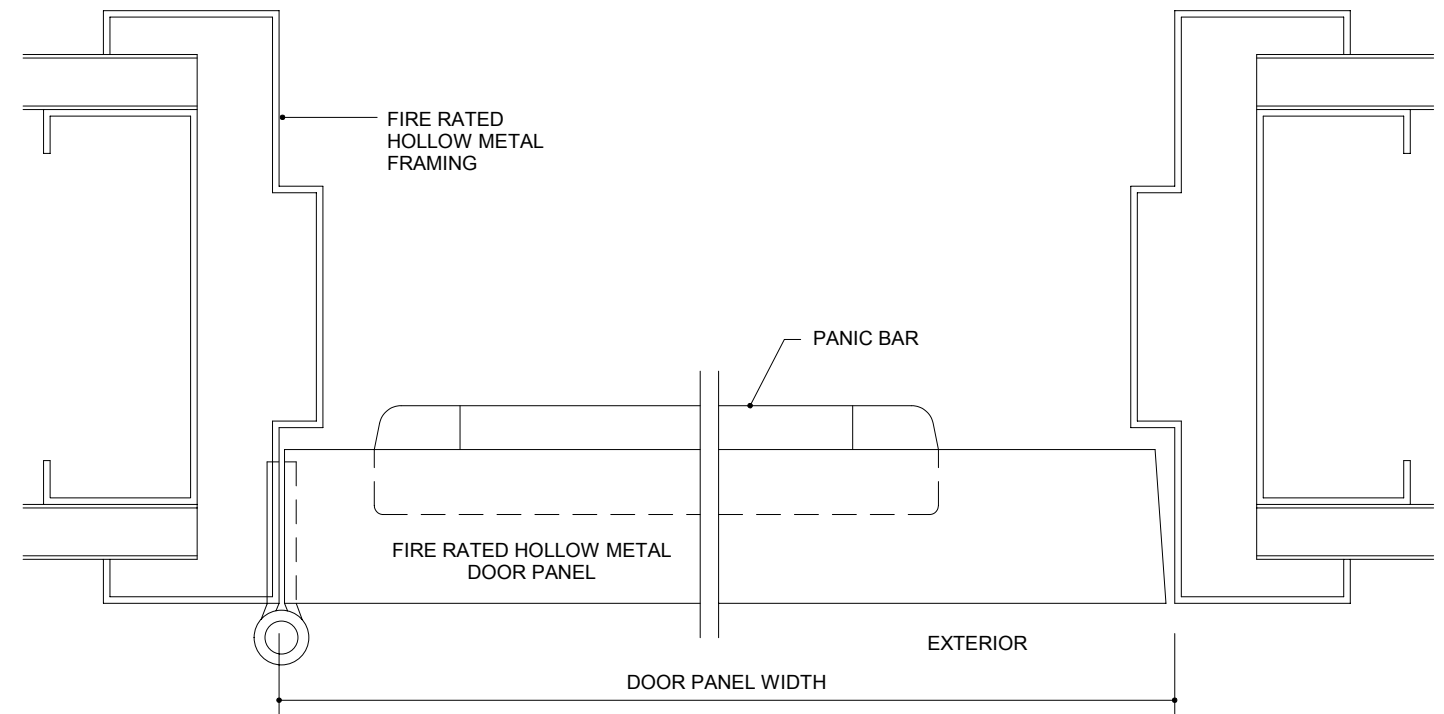


HORIZONTAL SECTION
FULL SCALE - LRH SHOWN RHR OPPOSITE 2

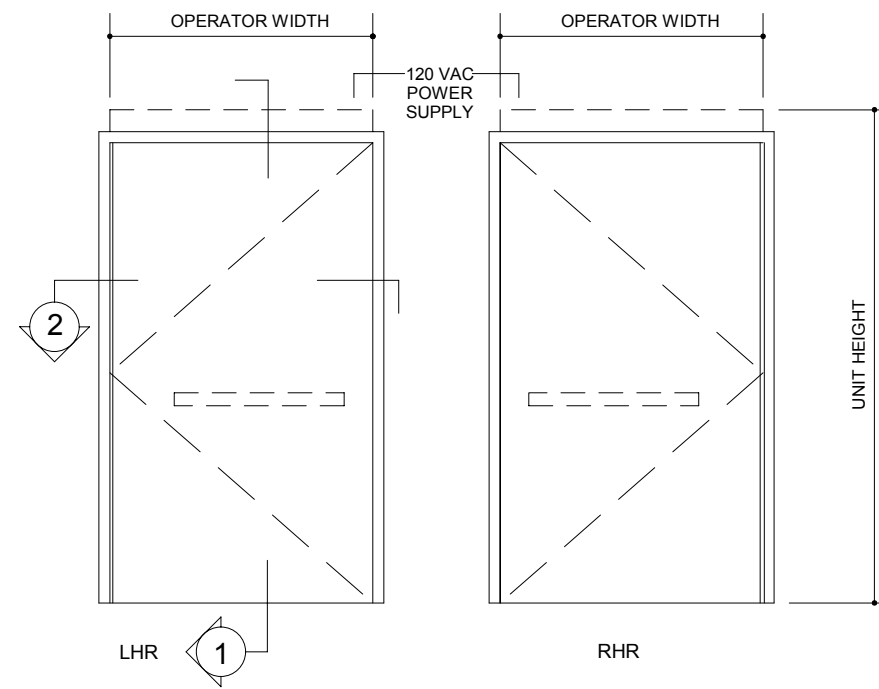

EXTERIOR ELEVATIONS
NOT TO SCALE 3

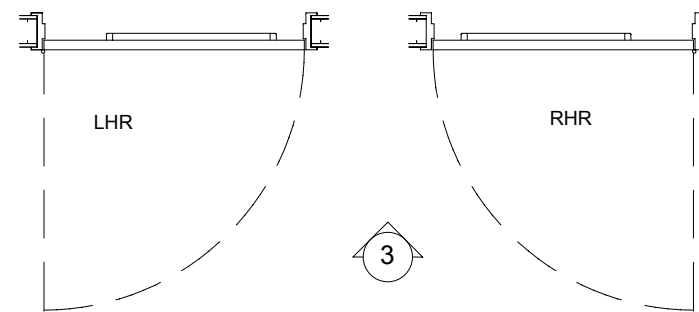

FLOOR PLANS
NOT TO SCALE 4

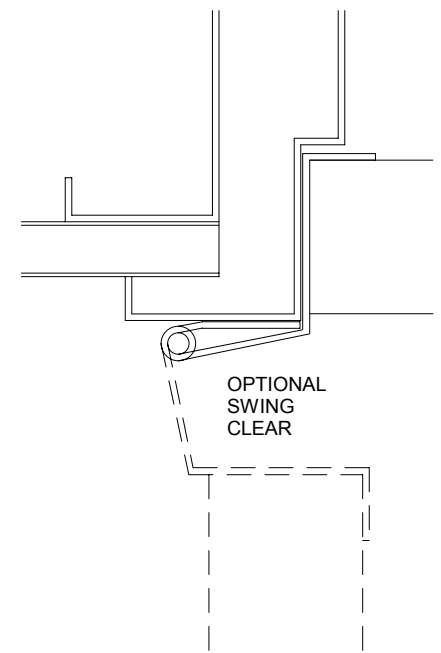

File 4.0022d1
Horton Series 4900DP
HD-Swing Fire Door Package
Single