




VERTICAL SECTION
FULL SCALE 1

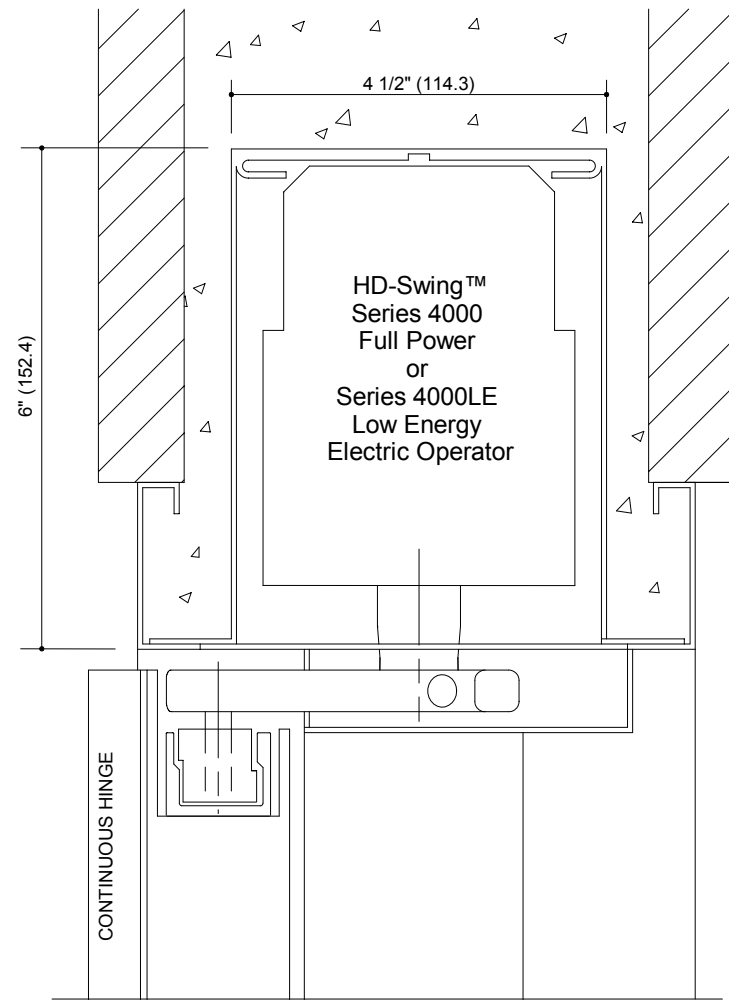



MASONRY CONSTRUCTION
FULL SCALE

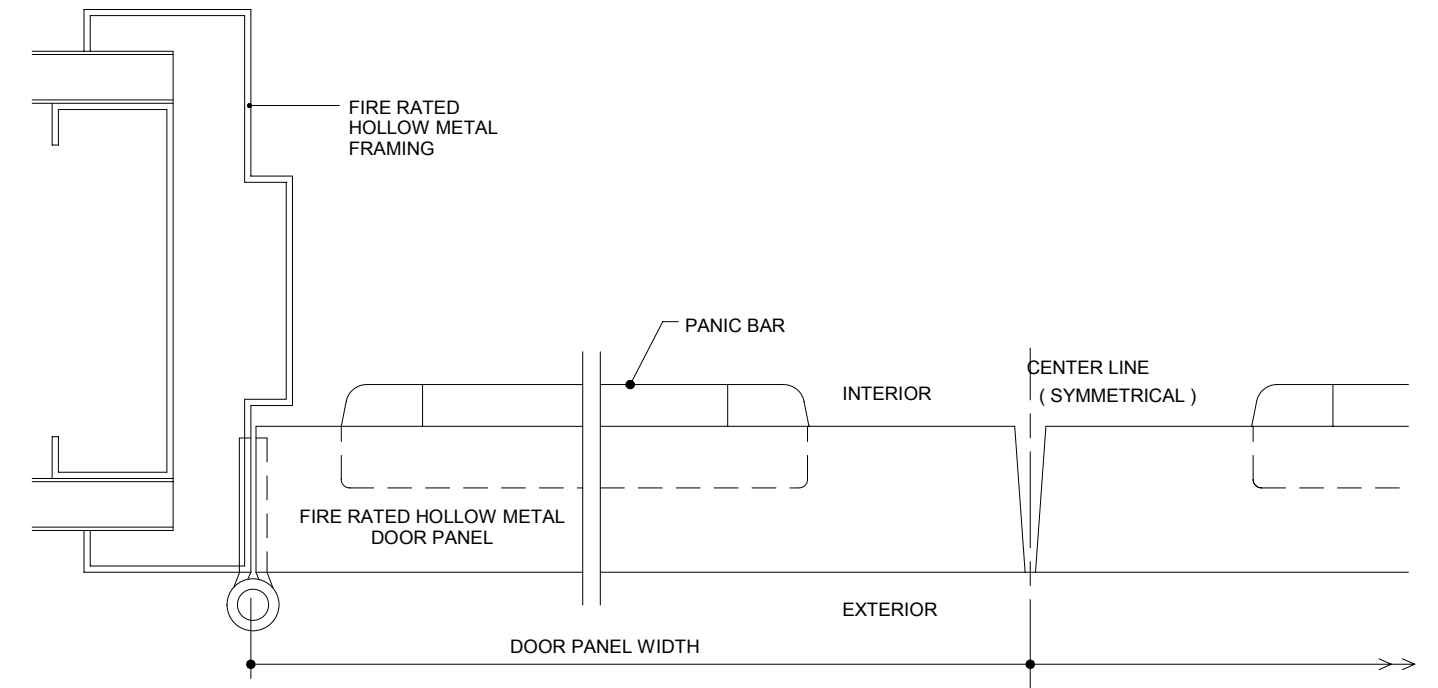

HORIZONTAL SECTION
FULL SCALE 2

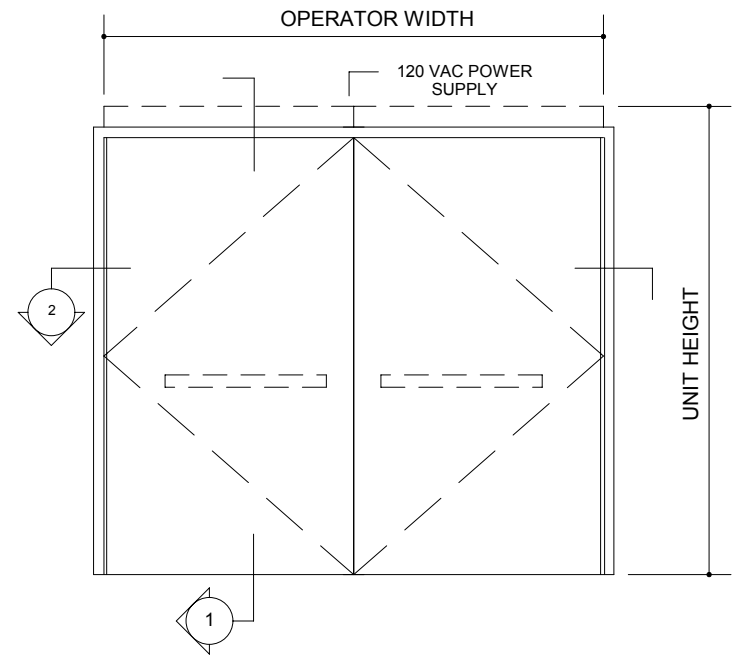

EXTERIOR ELEVATION
NOT TO SCALE 3

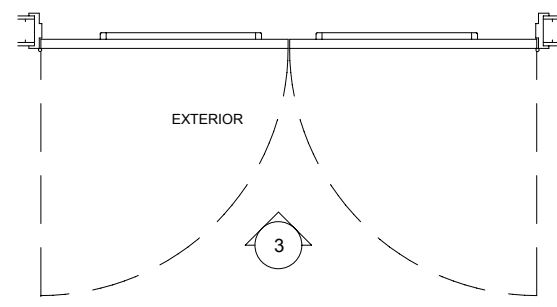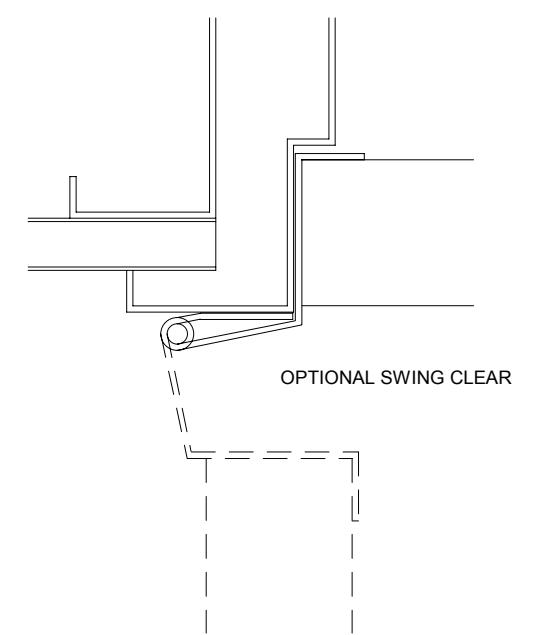

FLOOR PLAN
NOT TO SCALE 4

File 4.0023d1
Horton Series 4900DP
HD-Swing Fire Door Package
Pair