



VERTICAL SECTION
SCALE: FULL (1)


NOTE: WINDOW SHOWN IN OPEN POSITION.

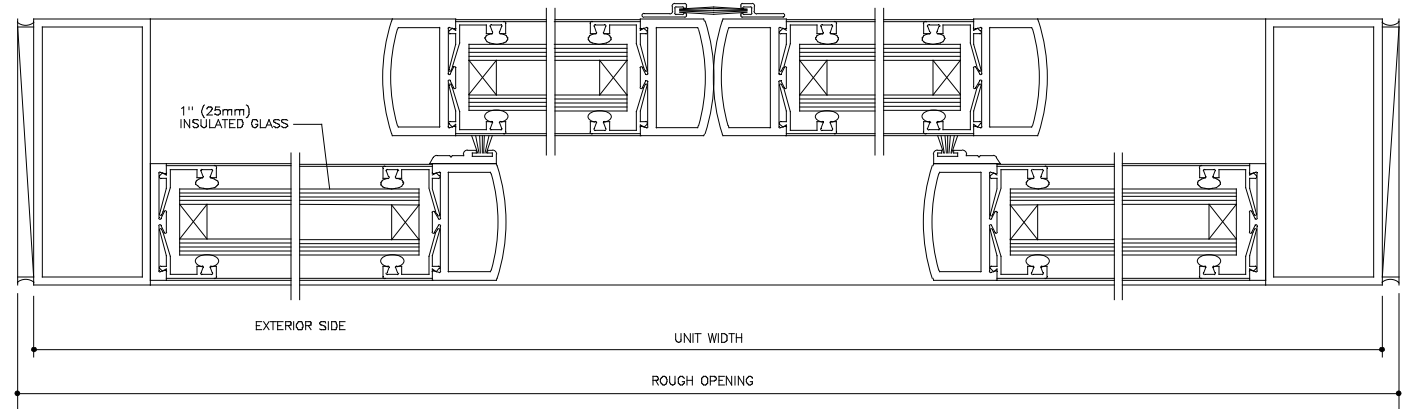

HORIZONTAL SECTION
SCALE: FULL (2)

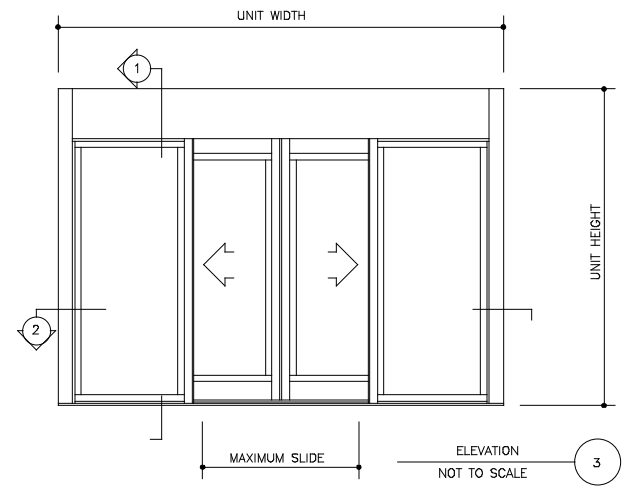

ELEVATION
NOT TO SCALE (3)

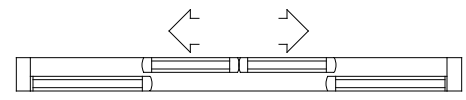

FLOOR PLAN
NOT TO SCALE (4)

File 8.034d1
Horton Series 8100TS
Automatic Window
Type O-X-X-O